



SCALE 1:2
 METALLIC ELEMENTS
 998

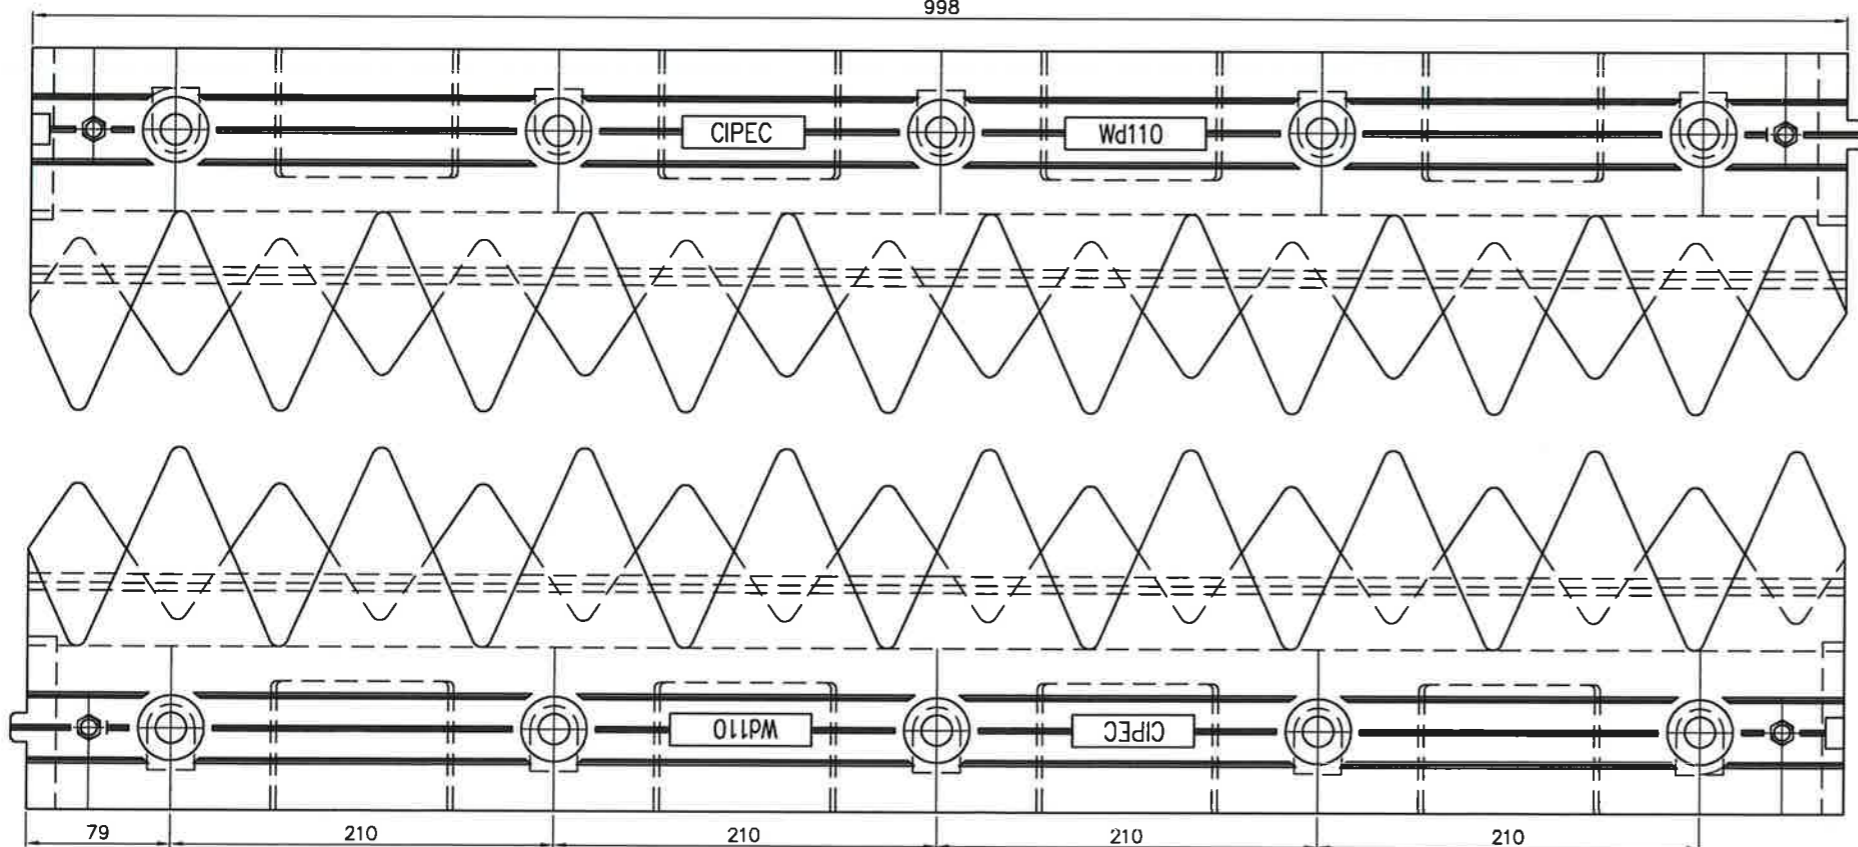

METALLIC ELEMENTS

2x5 CONTROLLED TENSION ANCHORS PER ELEMENT

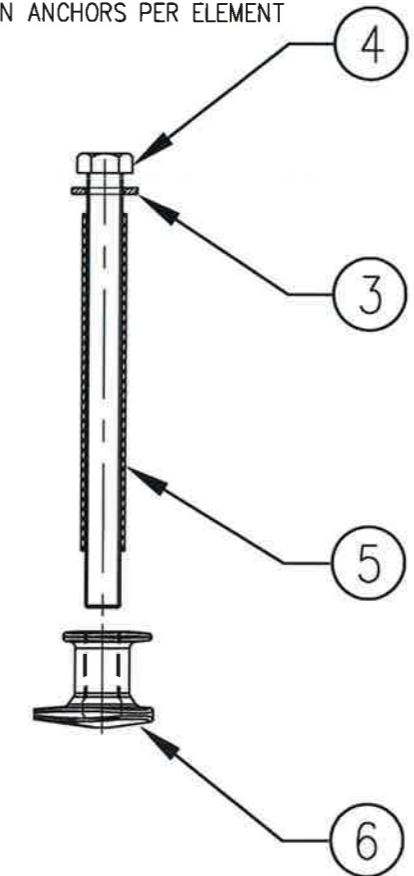

INSTALLATION HANDBOOK
 EXPANSION JOINT
 N° J-WD000-PR-A-001

| | |
|-----|--------------------------------------|
| 7 | DRAIN ϕ 20 |
| 6 | CAST IRON SOCKET M16 |
| 5 | SHEATH ϕ 20 TH.=1,6mm LG.=155mm |
| 4 | SCREW H M16x200 |
| 3 | WASHER M16 ϕ 32 TH.=3,4mm |
| 2 | ELASTOMERIC PROFILE WD 110 |
| 1 | METALLIC ELEMENT WD 110 |
| REP | DESIGNATION |

FOR EXECUTION
 -FEX-

| | | | | |
|----------|----------|---------|---------|----------------------------------|
| B | 15.07.15 | AMT | PSN | MISE A JOUR / UPDATE |
| A | 20.06.12 | OBJ | CGN | PREMIERE DIFFUSION / FIRST ISSUE |
| INDEXE | DATE | DESIGNE | VERIFIE | APPROUVE |
| REV. | | DRAWN | CHECKED | APPROVED |
| MATIERE | | | | TREITEMENT |
| MATERIAL | | | | TREATMENT |
| | | | | MASSE / MASS (kg) |

| | | | |
|---|---------------------------|---------------|-----------|
| AFFAIRE PROJECT | EXPANSION JOINT | NUMERO NUMBER | R00-902A1 |
| DOSSIER FILE | Wd | NUMERO NUMBER | |
| DESIGNATION DESIGNATION | Wd 110 TYPICAL CROSS VIEW | FORMAT/SCALE | A1 |
| FREYSSINET INTERNATIONAL & COMPAGNE 300 AVE HARVEY KEMPNER TEL.: (202) 47 76 70 79 BOULEVARD MAILLON CERGY TEL.: (33) 1 47 76 70 82 FRANCE | | INDEXE/REV. | B |
| REPRODUCTION ET MODIFICATION INTERDITES / COPYRIGHT & MODIFICATION RESERVED | | STATUT/STATUS | FEX |
| | | INDEXE/REV. | J18829 |