



METALLIC ELEMENTS 998

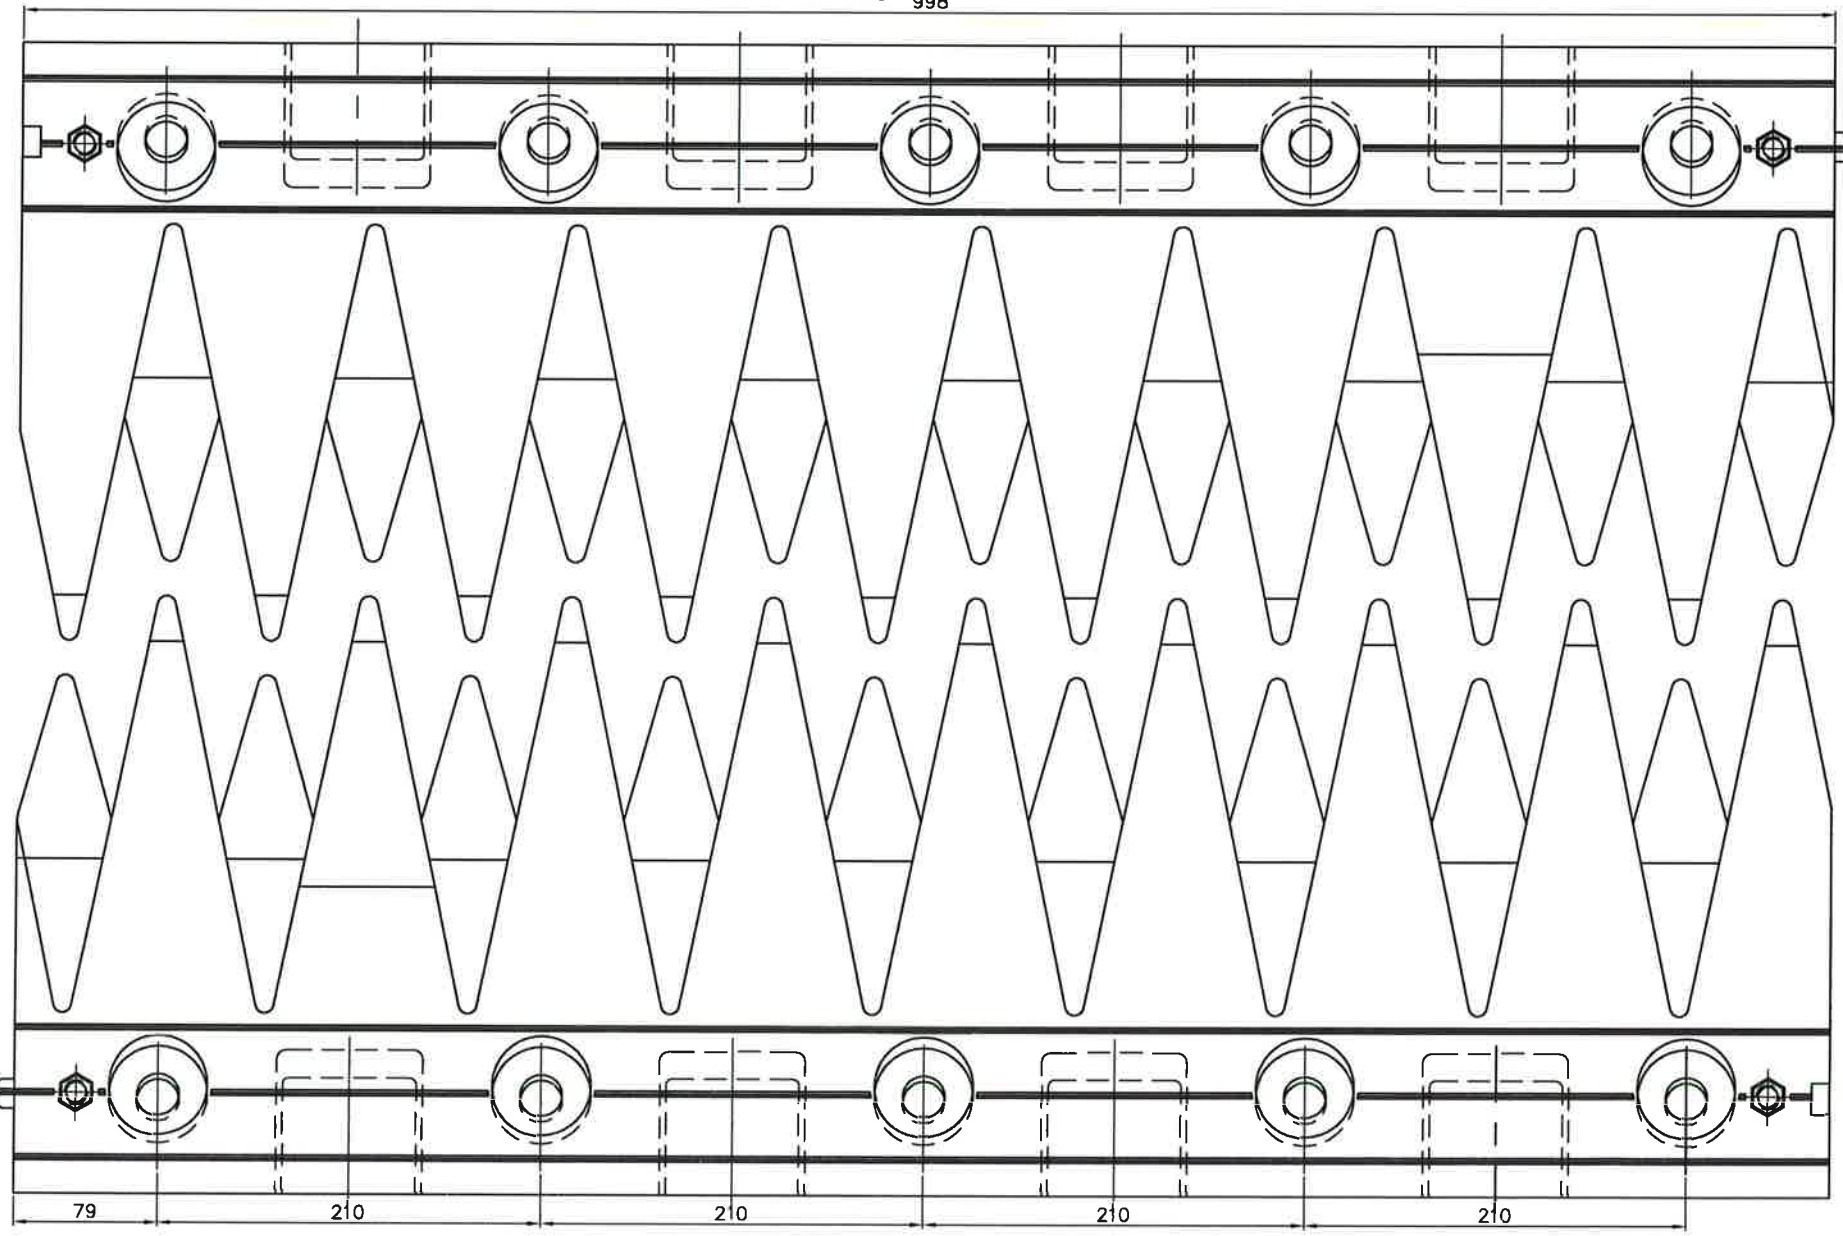

2x5 CONTROLLED TENSION ANCHORS PER ELEMENT

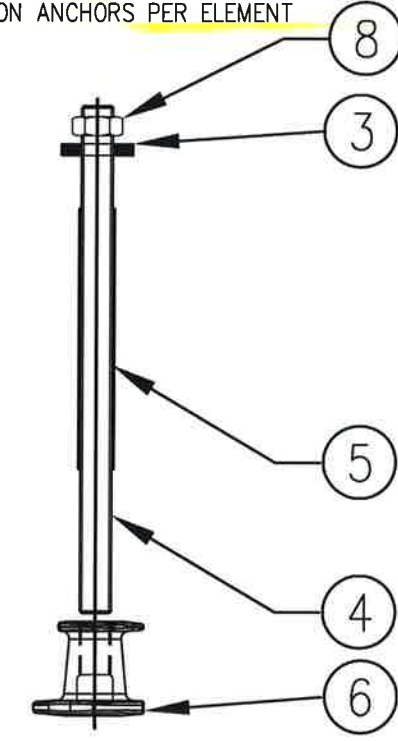

INSTALLATION HANDBOOK
 EXPANSION JOINT
 N° J-WD000-PR-A-001

8	NUT M22
7	DRAIN Ø20
6	CAST IRON SOCKET M22
5	SHEATH Ø25 TH.=1,2mm LG.=165mm
4	THREADED ROD Ø22 LG.=300mm
3	WASHER M22 Ø50 TH.=8mm
2	ELASTOMERIC PROFILE WD 230
1	METALLIC ELEMENT WD 230
REP	DESIGNATION

FOR EXECUTION
 -FEX-

SCALE 1:2

B	15.07.15	PSM	PSM	MISE A JOUR / UPDATE
A	20.06.12	PSM	CGN	PREMIERE DIFFUSION / FIRST ISSUE
INDICE REV.	DATE	DESIGNE DRAWN	VERIFIE CHECKED	APPROUVE APPROVED
MATERIE MATERIAL				TRAITEMENT TREATMENT
AFFAIRE PROJECT				EXPANSION JOINT
DOSSIER FILE				Wd
DESIGNATION				Wd 230 TYPICAL CROSS VIEW
				FORMAT/SCALE A1 ECHELLE/SCALE -
REPRODUCTION ET MODIFICATION INTERDITES / COPYRIGHT & MODIFICATION RESERVED				J18830 B FEX