


2x4 CONTROLLED TENSION ANCHORS PER ELEMENT


SCALE 1:2
 METALLIC ELEMENTS
 998

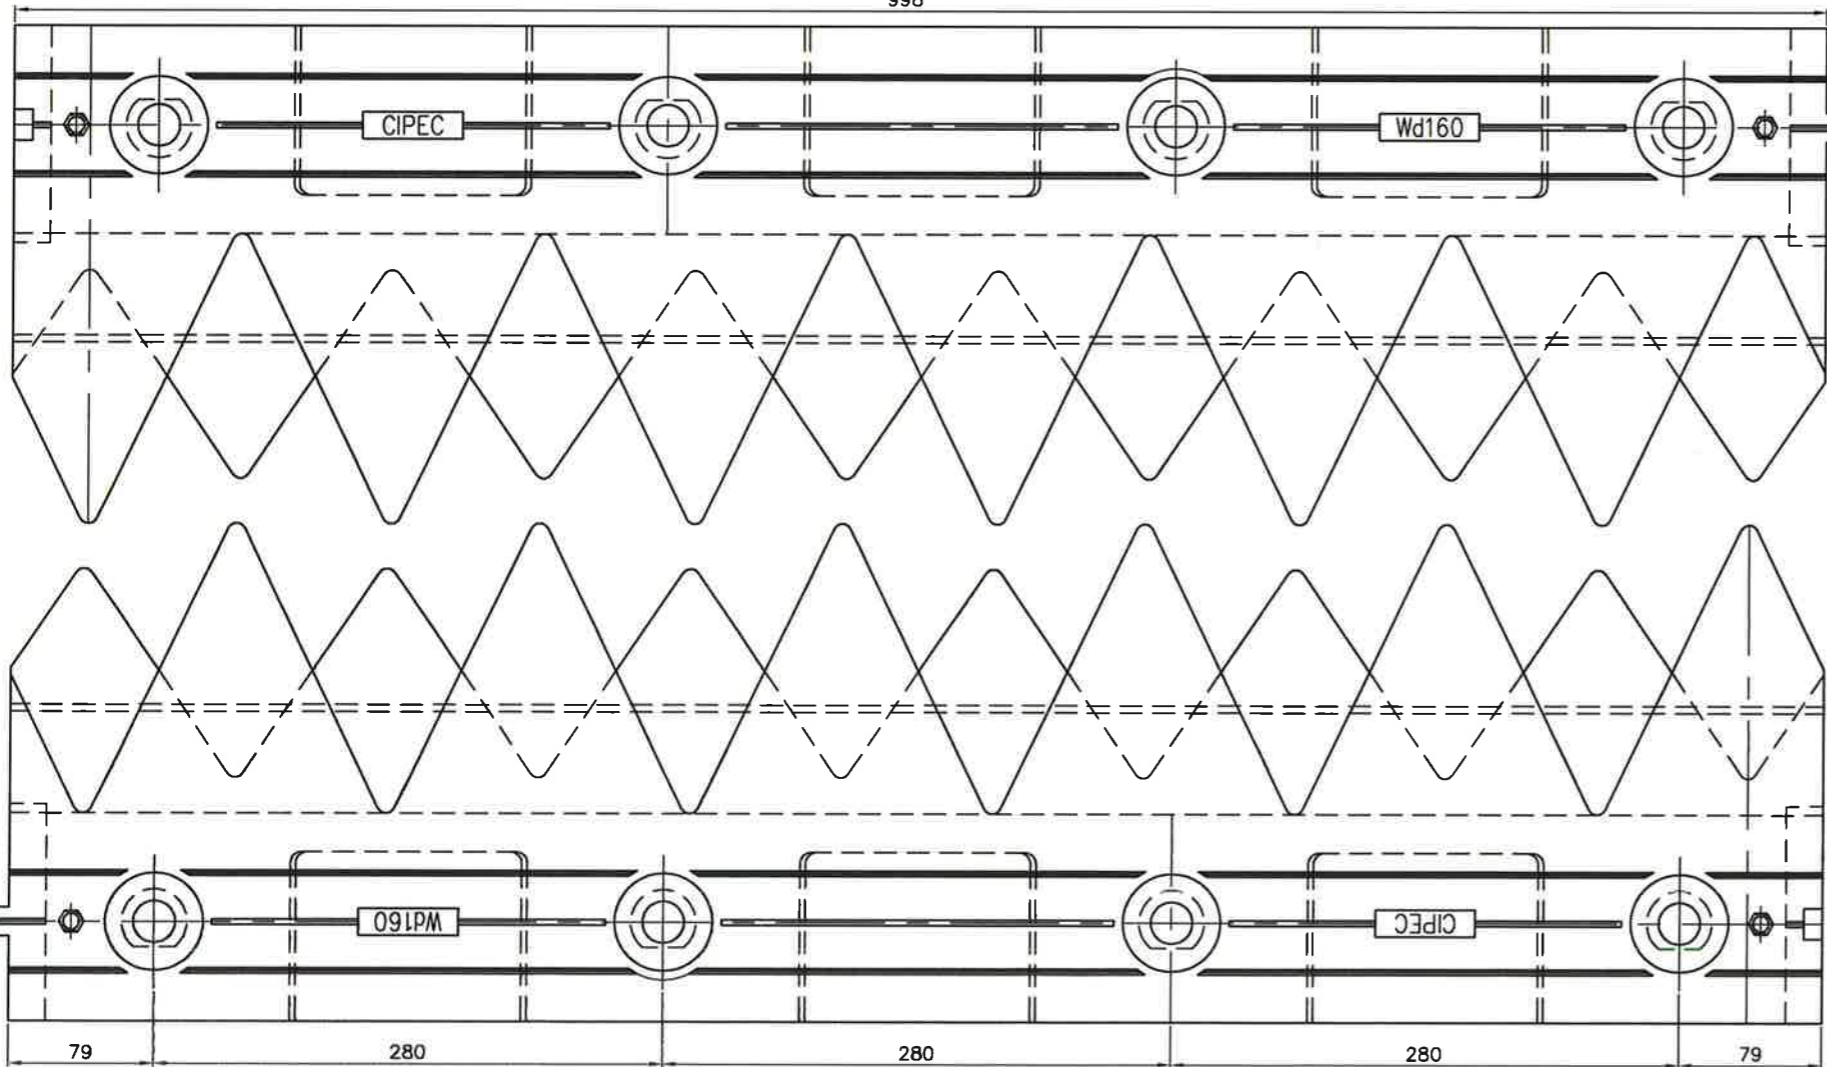

METALLIC ELEMENTS

INSTALLATION HANDBOOK
 EXPANSION JOINT
 N° J-WD000-PR-A-001

8	NUT M22
7	DRAIN Ø20
6	CAST IRON SOCKET M22
5	SHEATH Ø25 TH.=1,2mm LG.=165mm
4	THREADED ROD Ø22 LG.=300mm
3	WASHER M22 Ø50 TH.=8mm
2	ELASTOMERIC PROFILE WD 160
1	METALLIC ELEMENT WD 160
REP	DESIGNATION

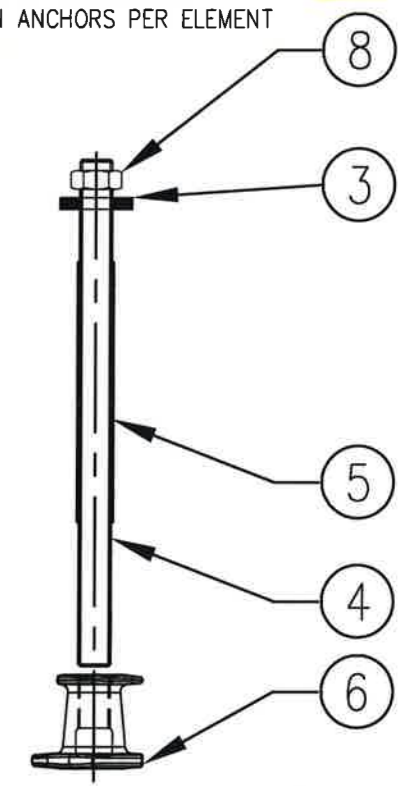

FOR EXECUTION
 -FEX-

A	15.07.15	MD/AMM	AMT	PSH	PREMIERE DIFFUSION / FIRST ISSUE
INDICE REV.	DATE	DESIGNE DRAWN	VERIFIE CHECKED	APPROUVE APPROVED	MODIFICATIONS
MATIERE MATERIAL	TRAITEMENT TREATMENT			MASSE / MASS (kg)	
AFFAIRE PROJECT	EXPANSION JOINT			NUMERO R00-902A1	
DOSSIER FILE	Wd			NUMERO	
DESIGNATION	Wd 160 TYPICAL CROSS VIEW				
FREYSSINET INTERNATIONAL & COMPAGNE 300 AVE. HAYDEN BOULEVARD TEL.: (313) 47 78 78 79 8000 RUEL, WILMINGTON CO. DE. TEL.: (313) 47 78 78 83 FRANCE					
REPRODUCTION ET MODIFICATION INTERDITES / COPYRIGHT & MODIFICATION RESERVED		FORMAT/SCALE A1	ECHELLE/SCALE -	INDICE/REV. STATUT/STATUS	
J19310		A	FEX		